

PROJECT

THE BEACH

DATE

.....

SCALE

1/200 (A3)

TITLE

平面图

SHEET NO.

-

1 F - PLAN

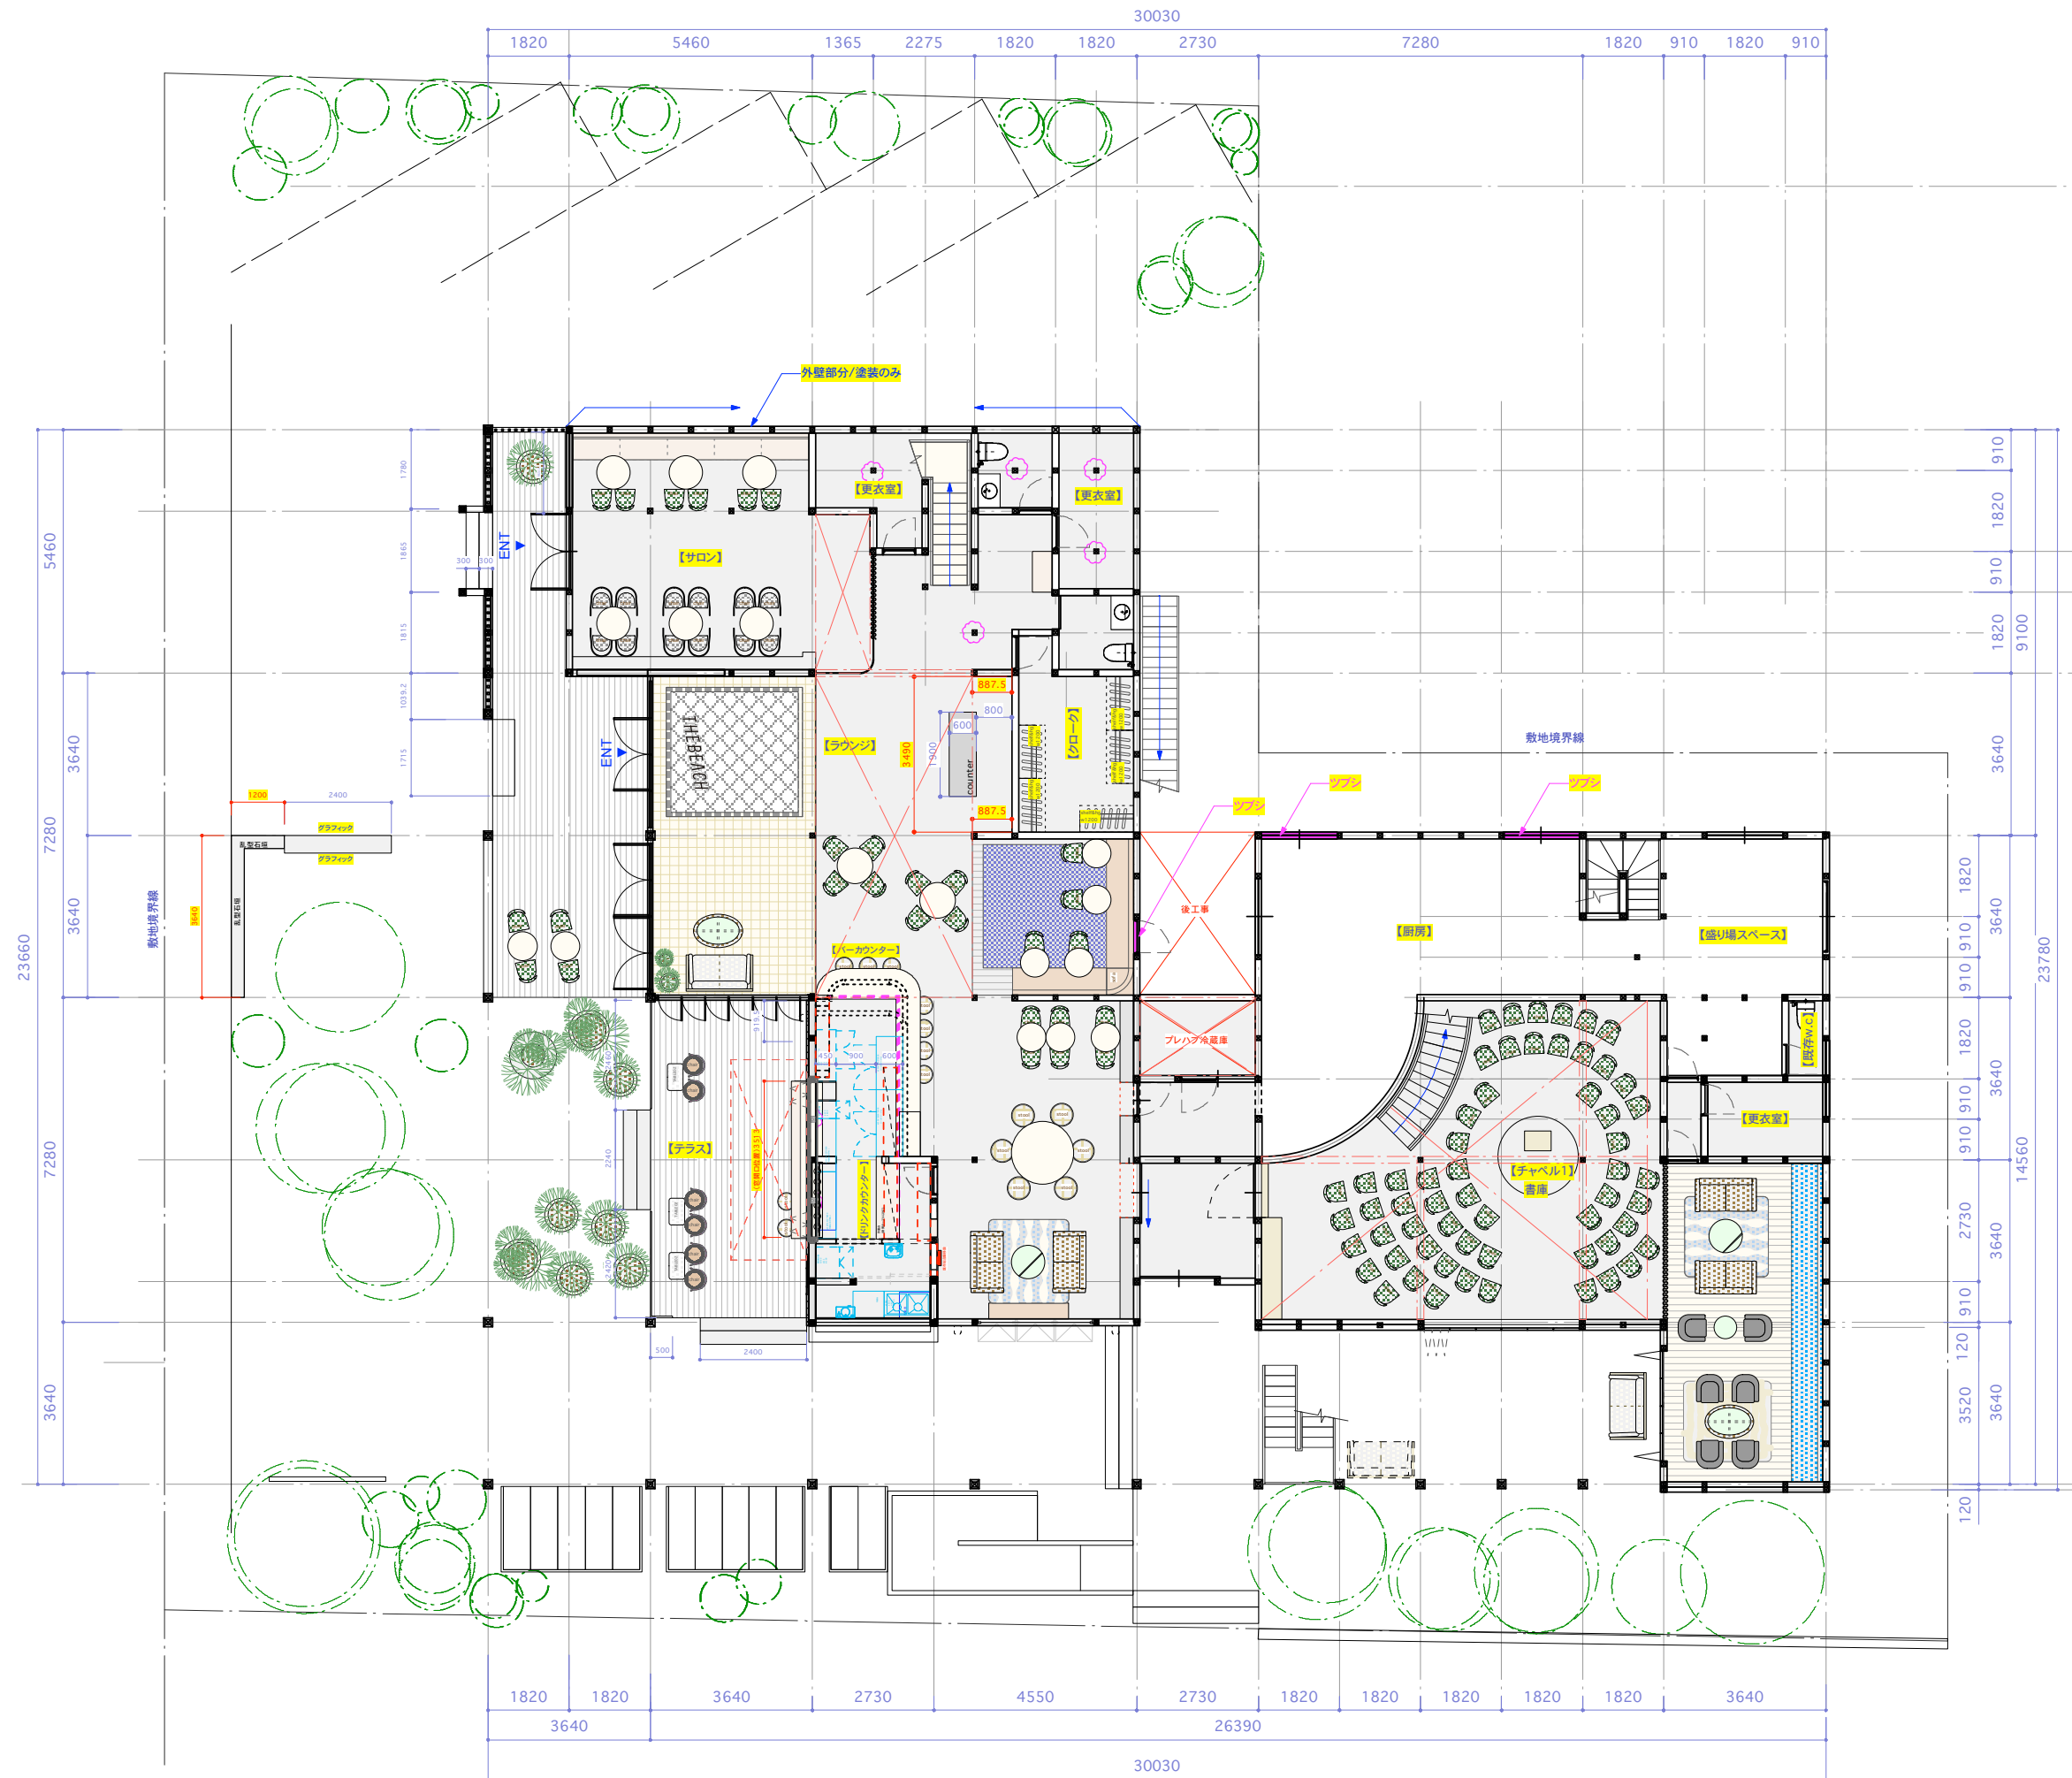


photo booth


RAWUMBERS
GENERAL CREATION

SEVENSTAR MANSHON201 2-2-3 HIGASHIYAMA MEGURO-KU TOKYO 153-0043 JAPAN
TEL 03-3714-4180 FAX 03-3714-4181 E-mail gc@gene-net.com HP www.general-creation.com

DATE 2018/02/05
~~2018/01/26~~
SCALE 1/50(A3)
PROJECT 横浜 wedding PJT
Section 1F - 平面図

01

2F - PLAN

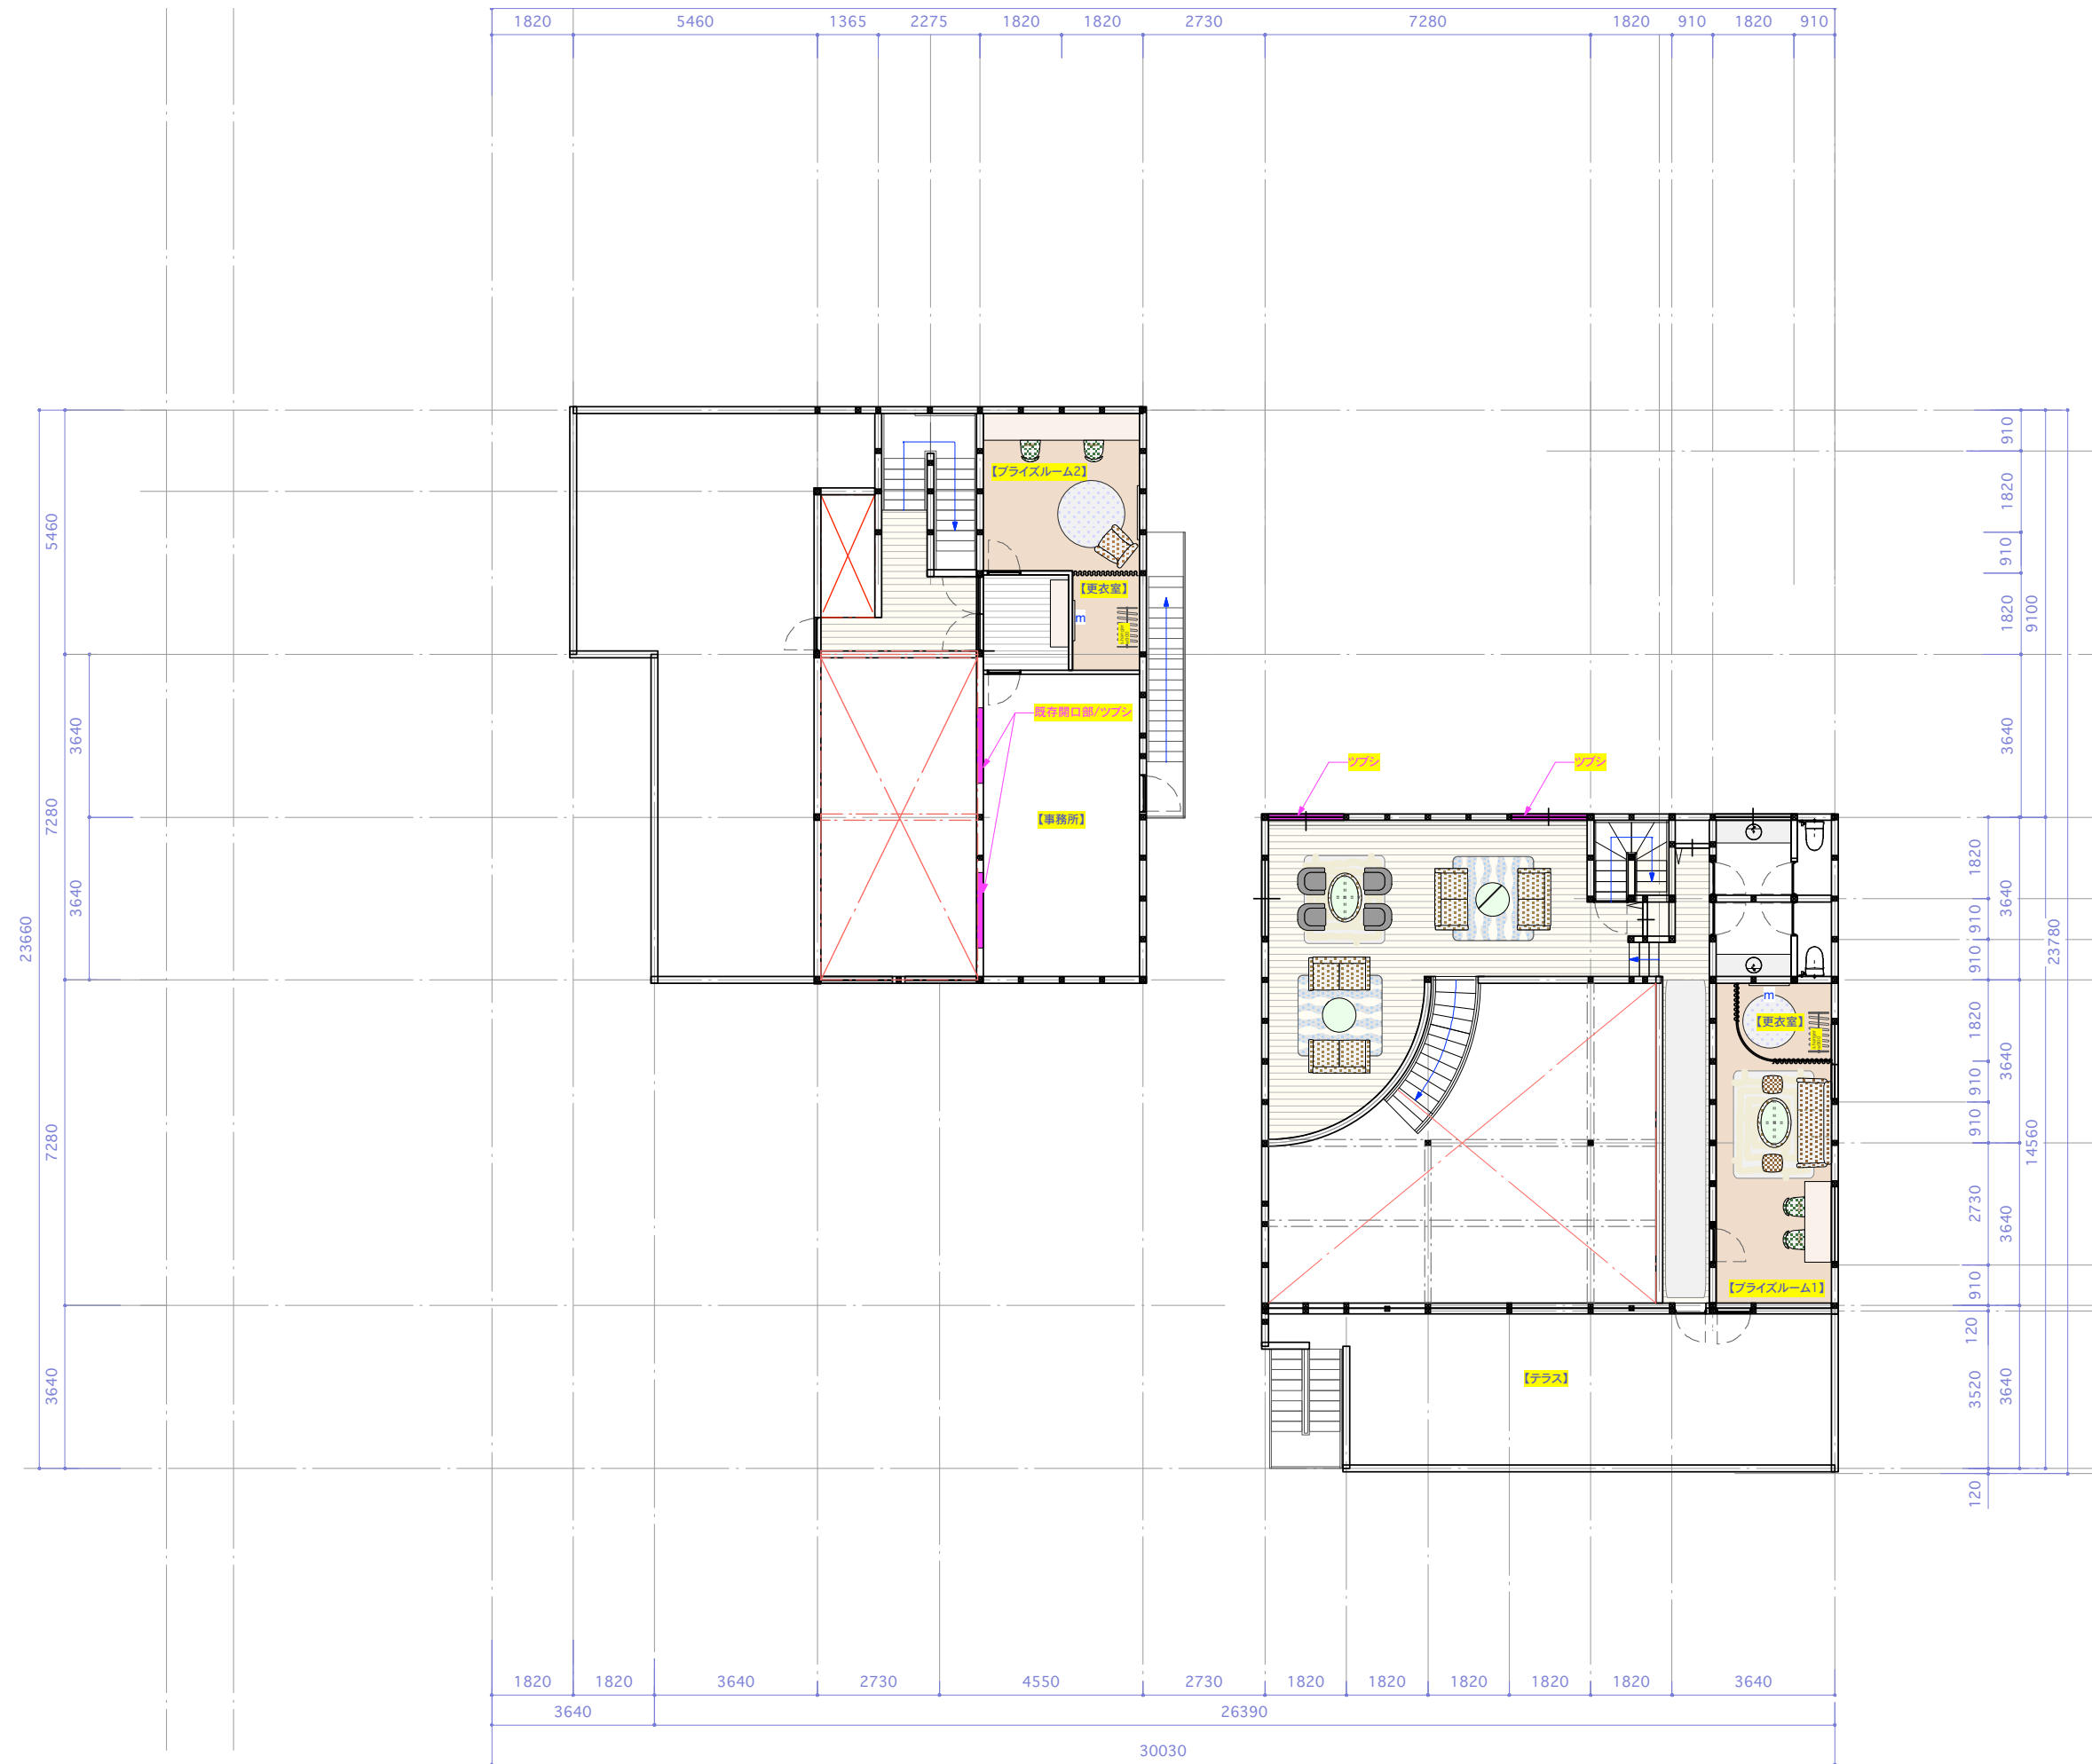

道路中心線

