



PROJECT	HOTEL EMANON	DRAWN BY	DATE	SCALE 1/50 (A3)	TITLE 1 F 平面图	SHEET NO.
---------	--------------	----------	------------	--------------------	------------------	-----------

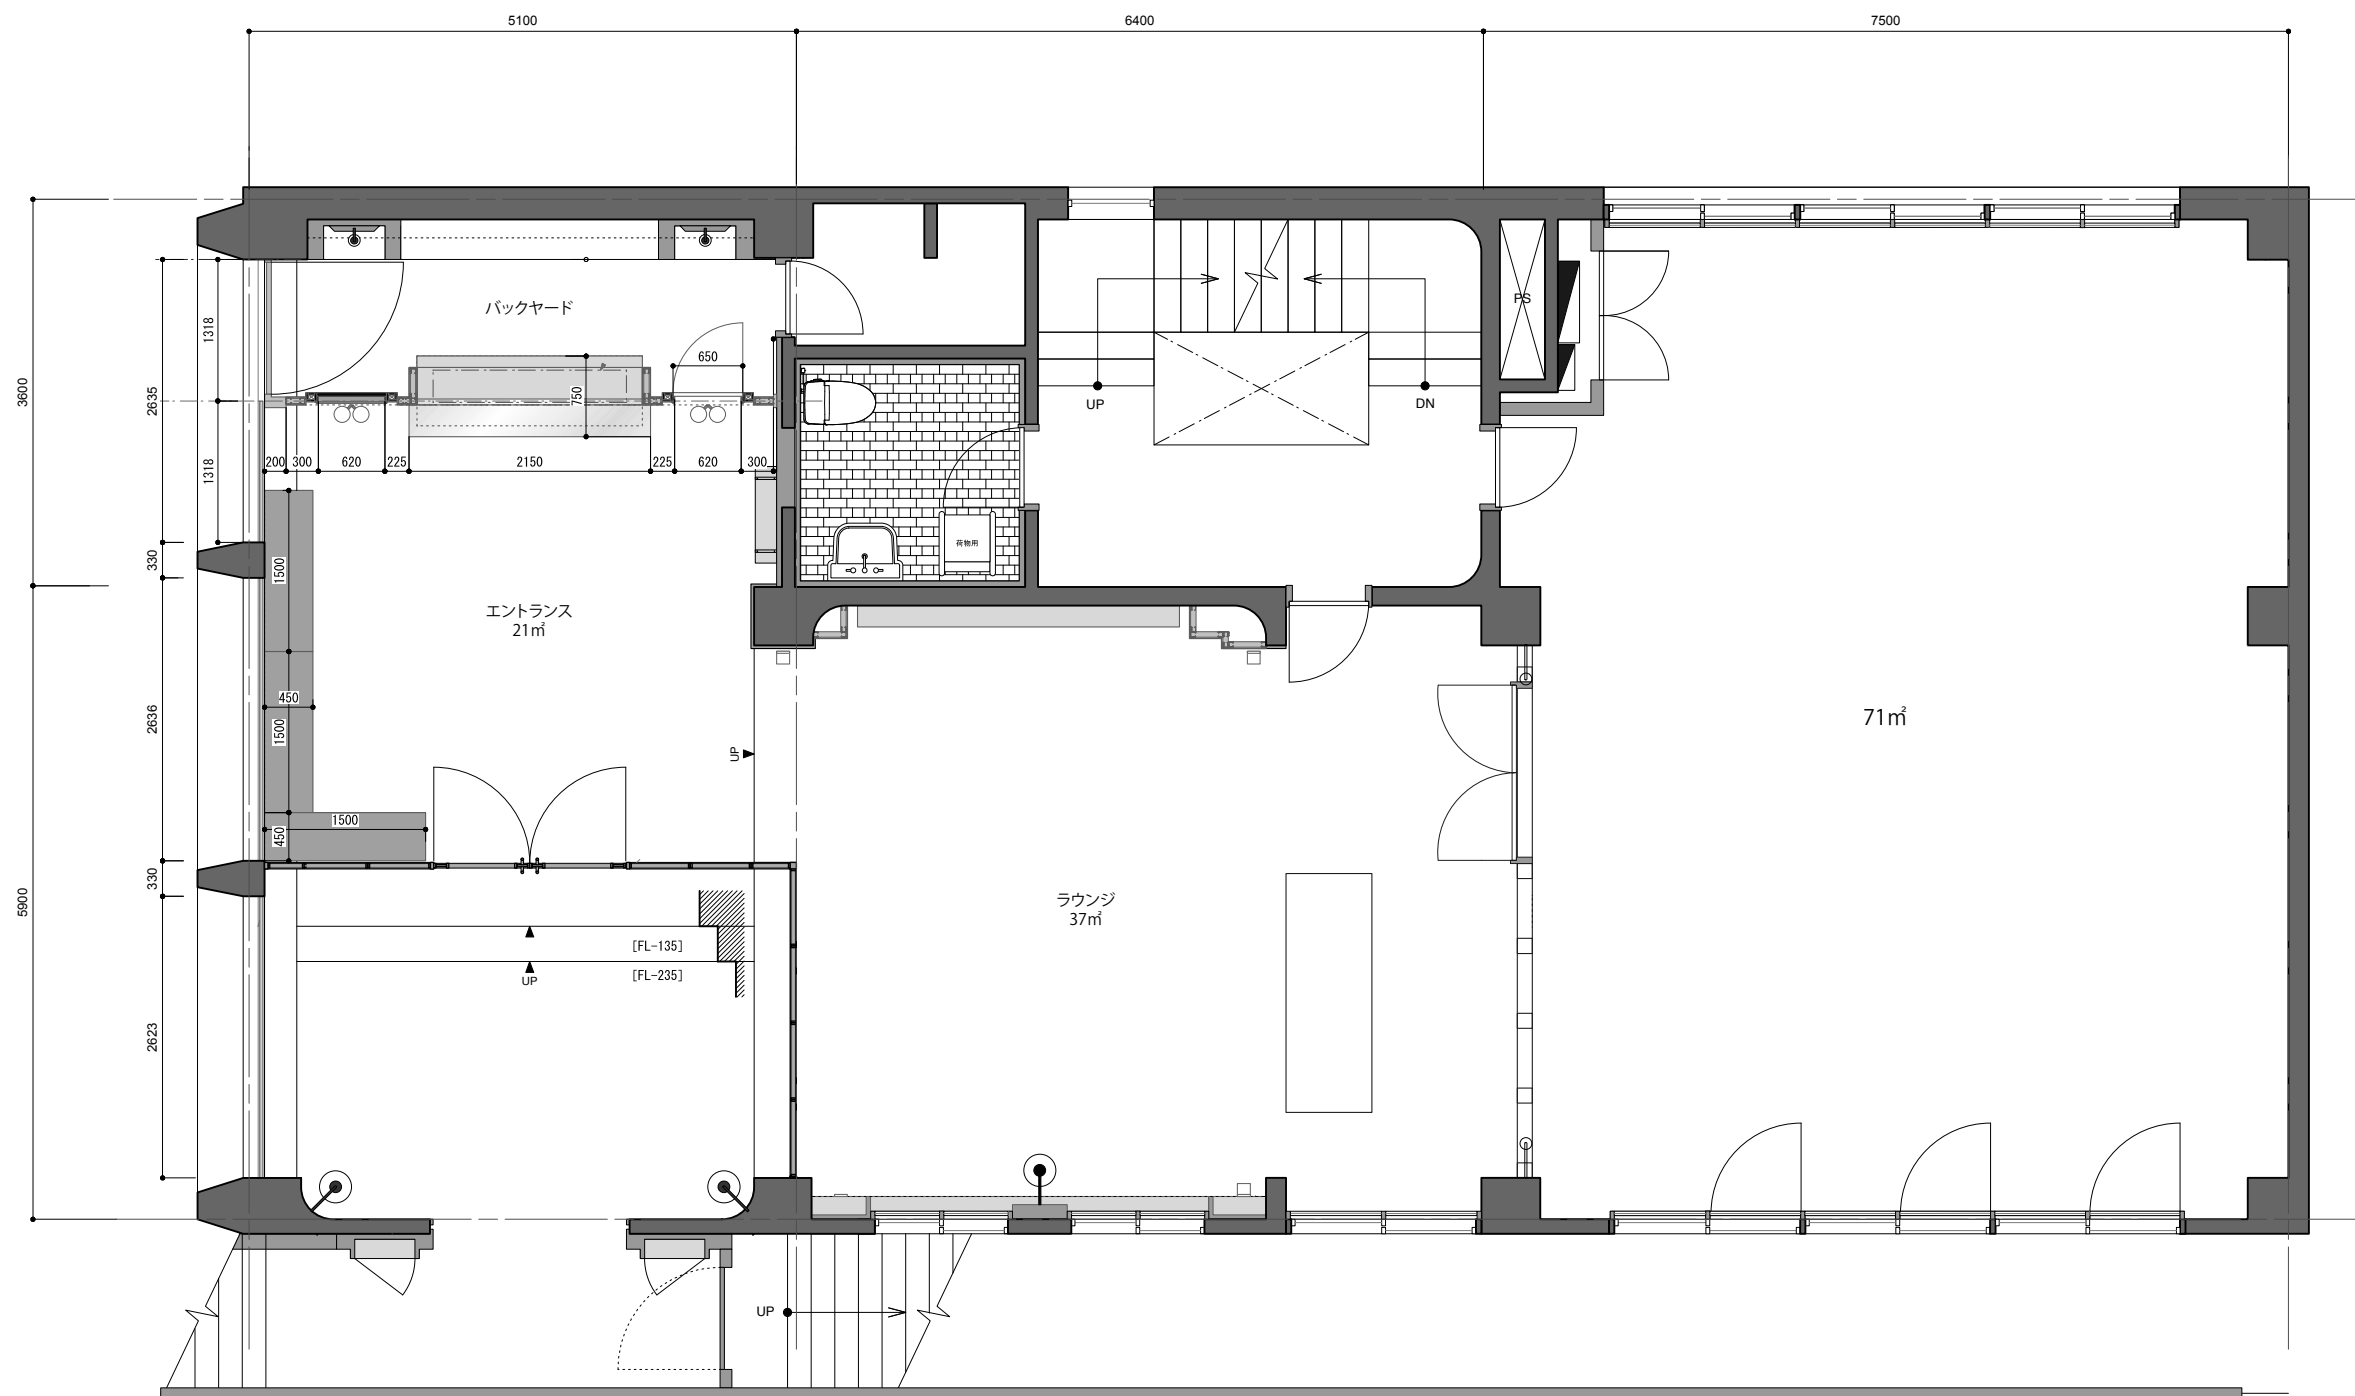

	PROJECT	HOTEL EMANON	DRAWN BY	DATE	SCALE	TITLE	SHEET NO.
					1/50 (A3)	2F 平面図	

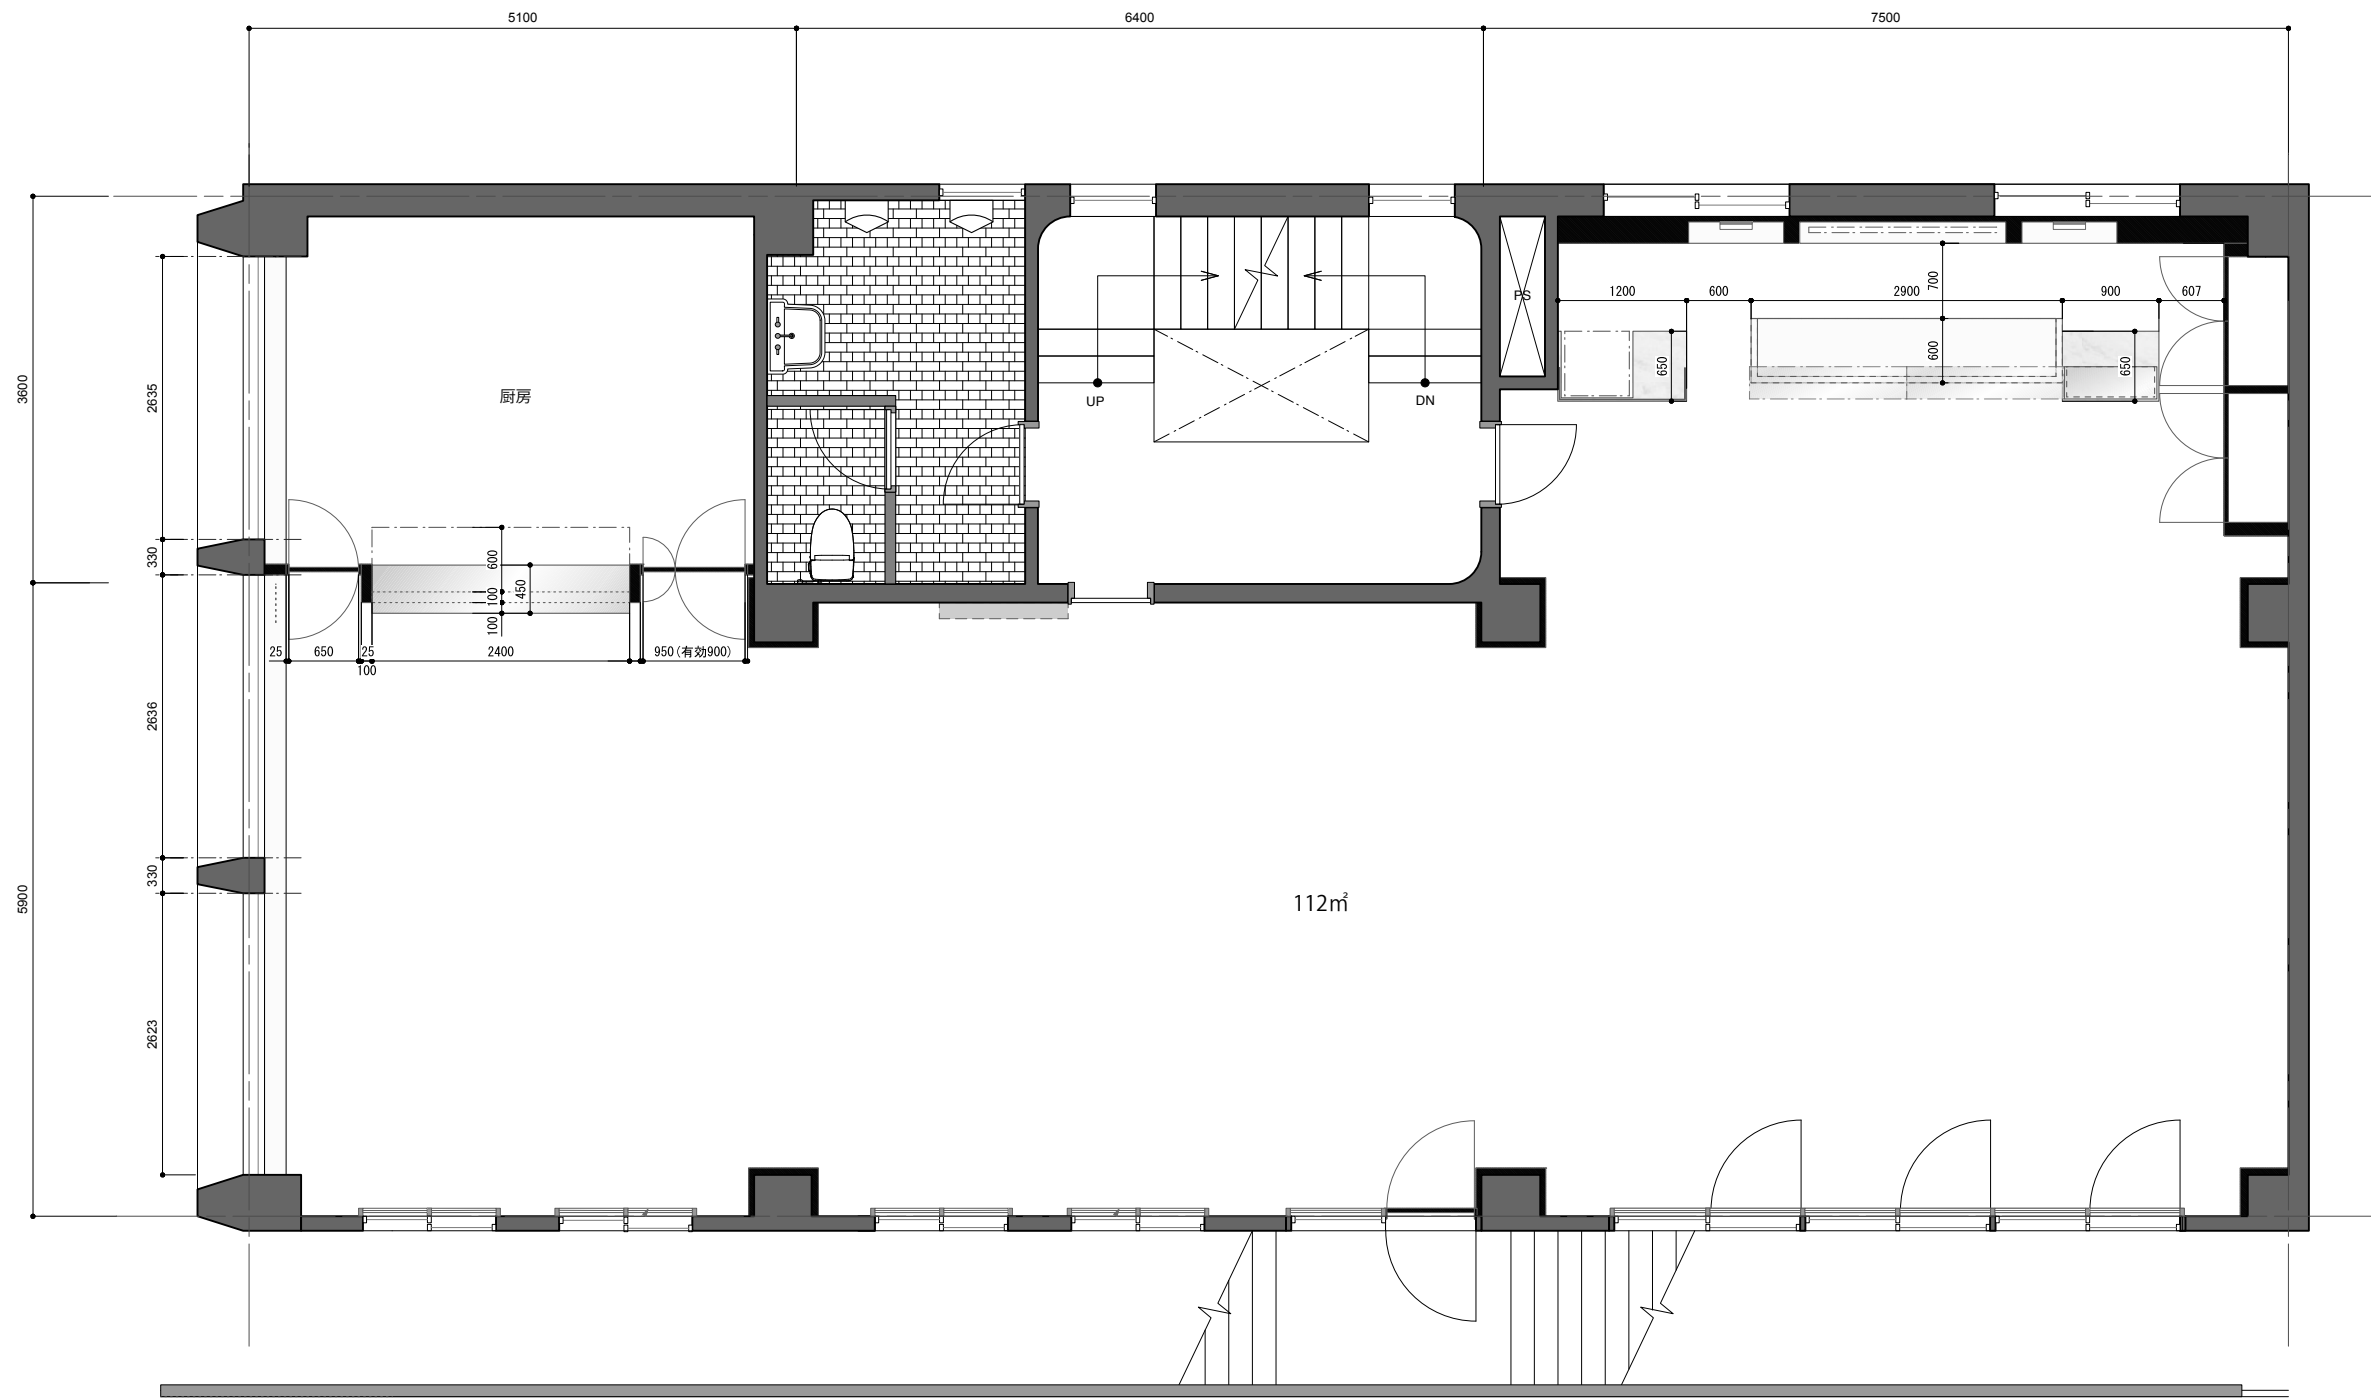

PROJECT	HOTEL EMANON	DRAWN BY	DATE	SCALE	TITLE	SHEET NO.
				1/50 (A3)	3F 平面图	

